


SECOND FLOOR PLAN

scale 1:100

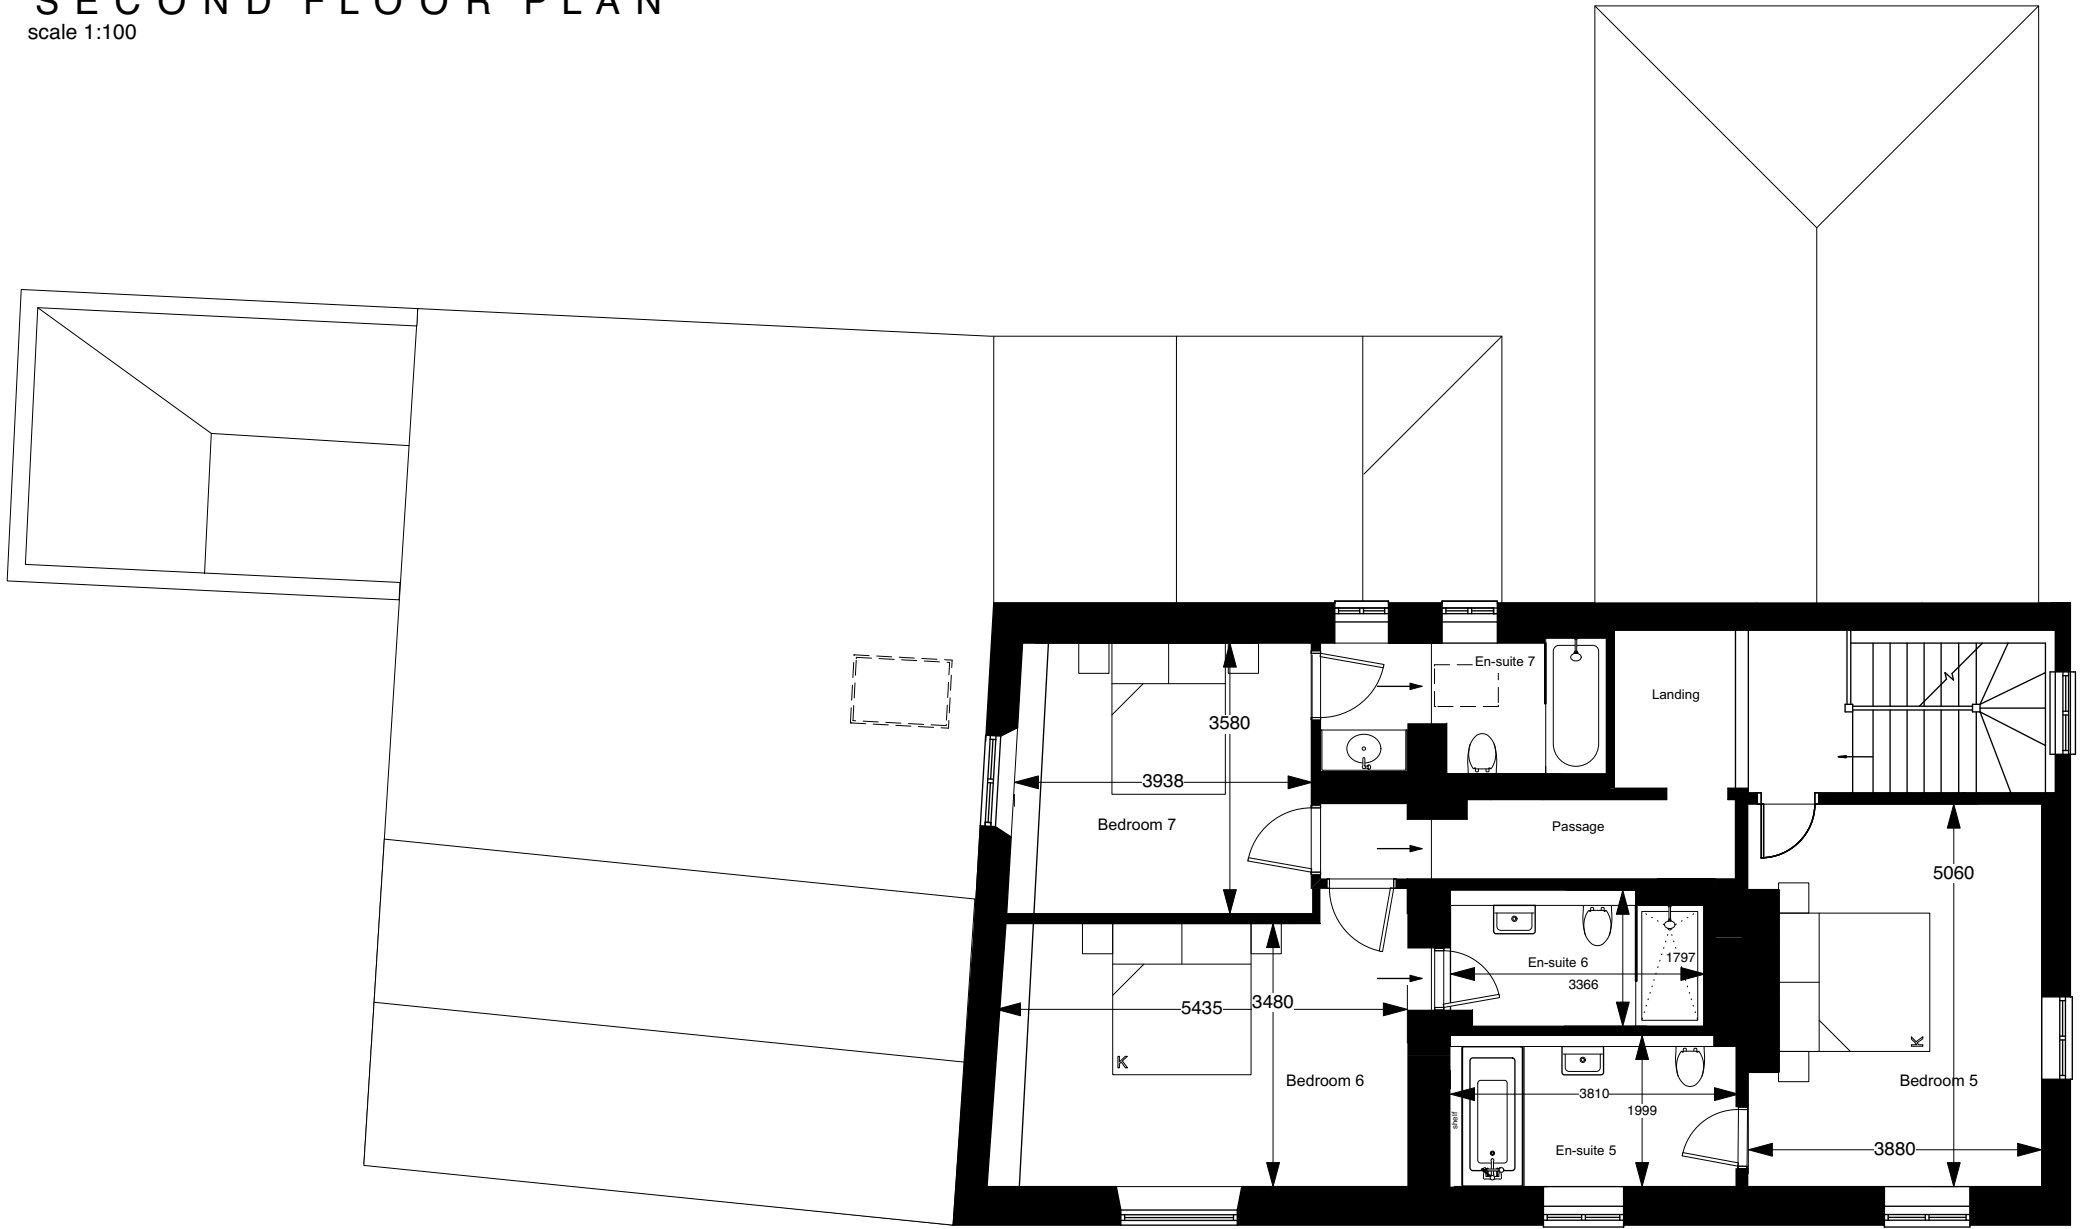


FIRST FLOOR PLAN

scale 1:100



GROUND FLOOR PLAN

scale 1:100

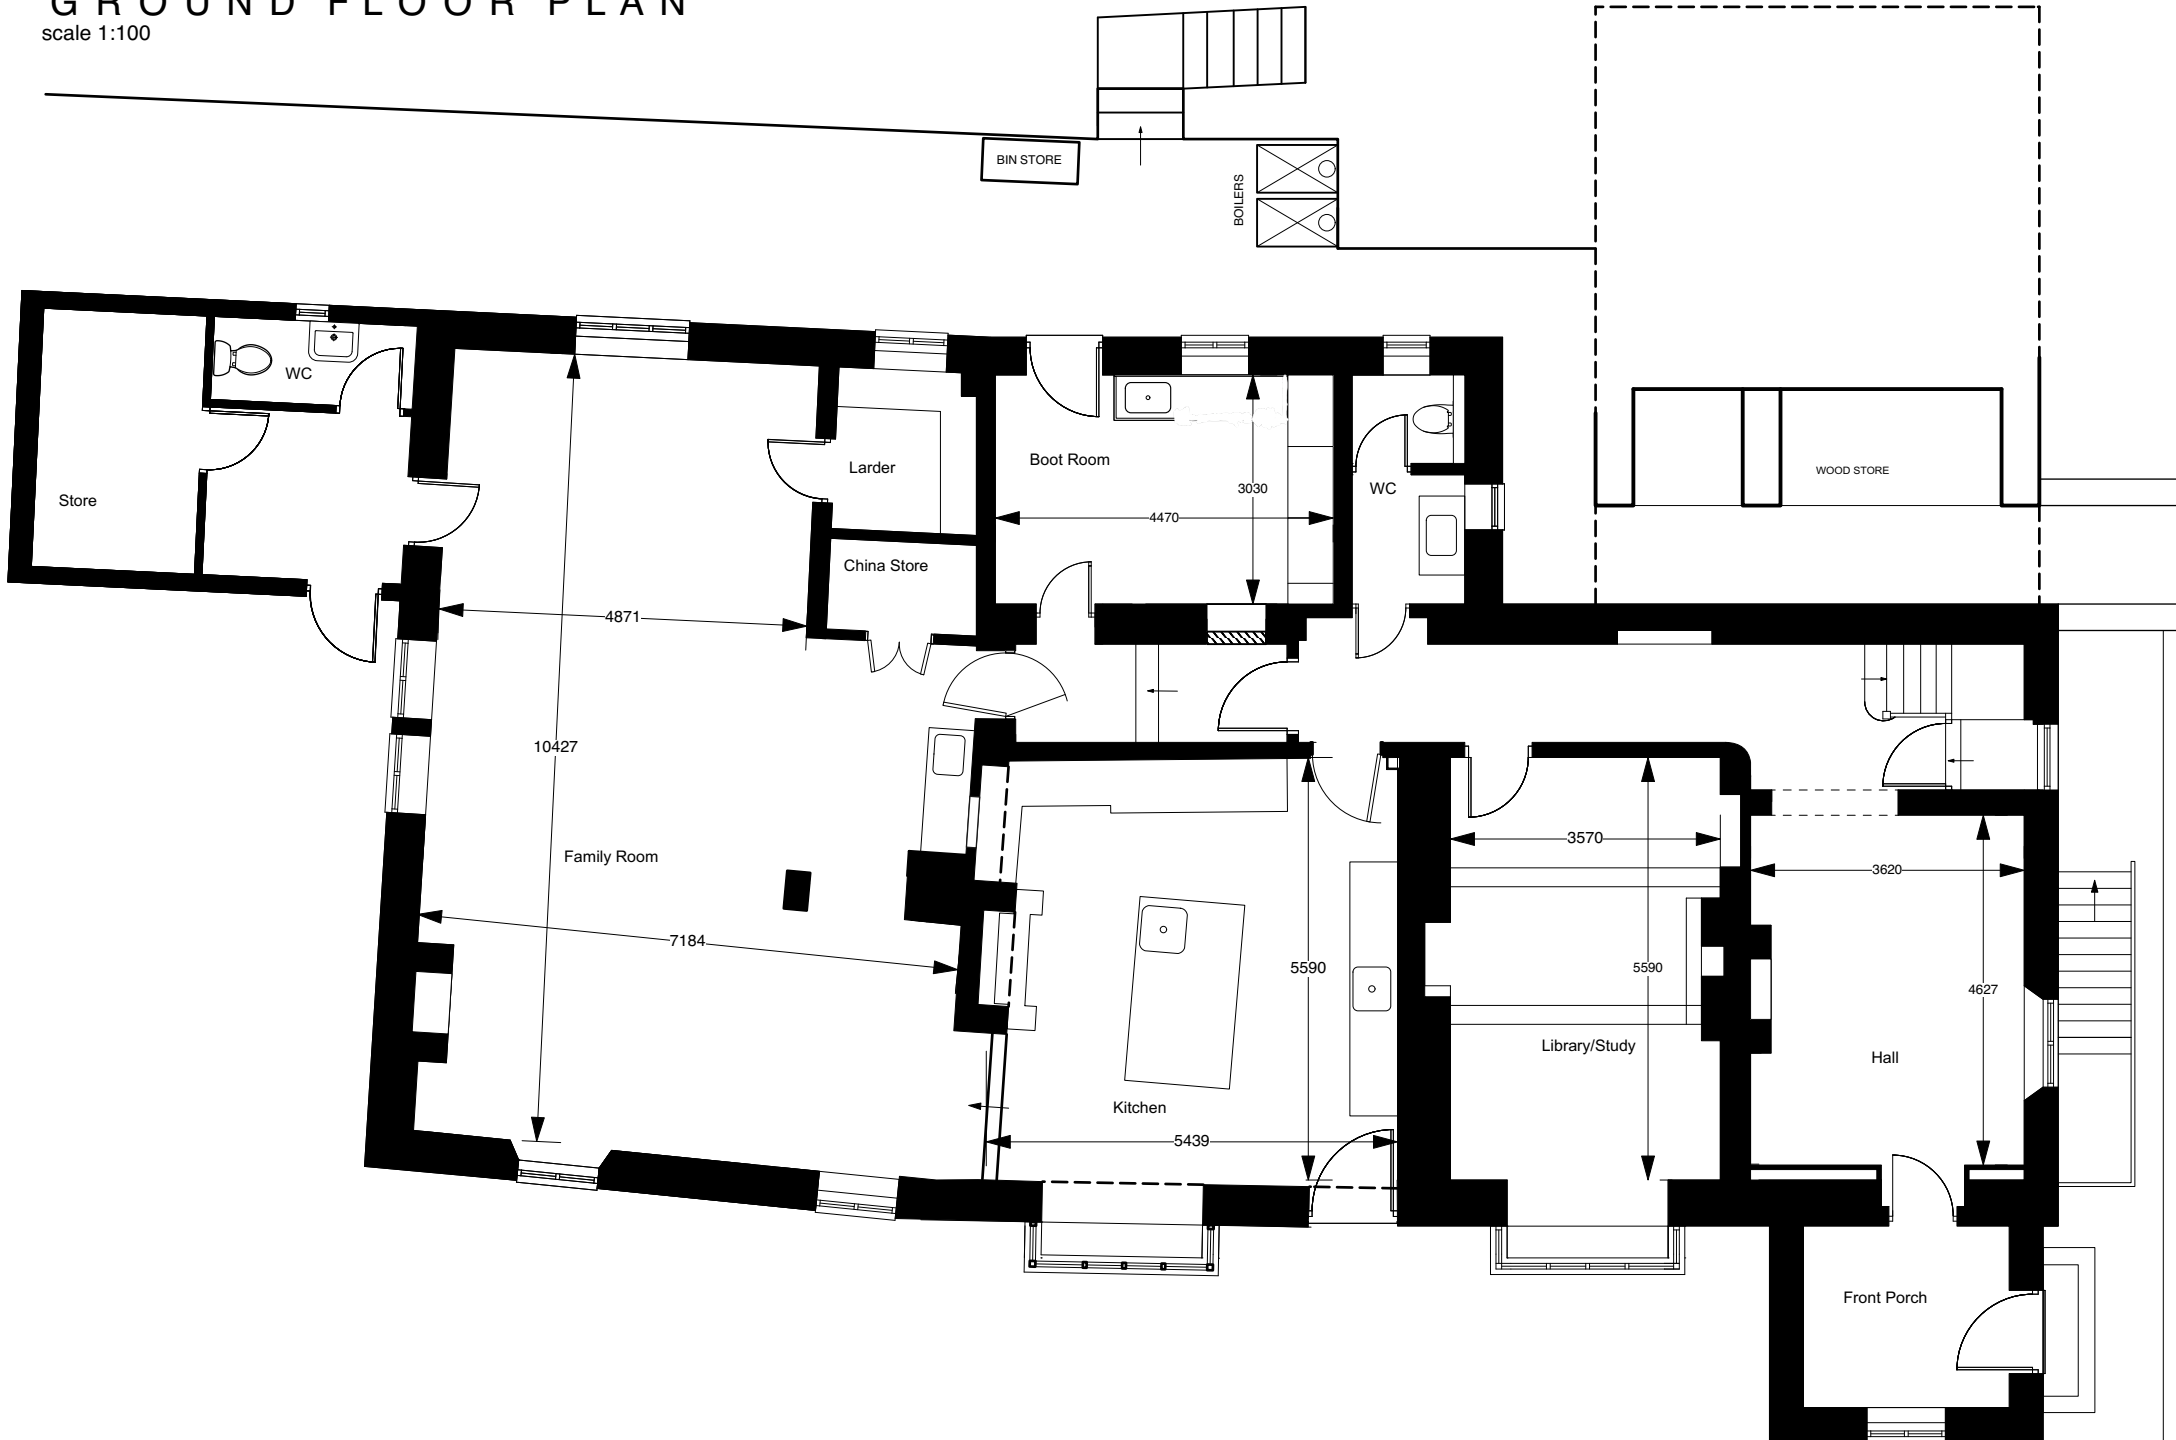

BASEMENT FLOOR PLAN

scale 1:100

